




FRONT (NORTH) ELEVATION

1:50

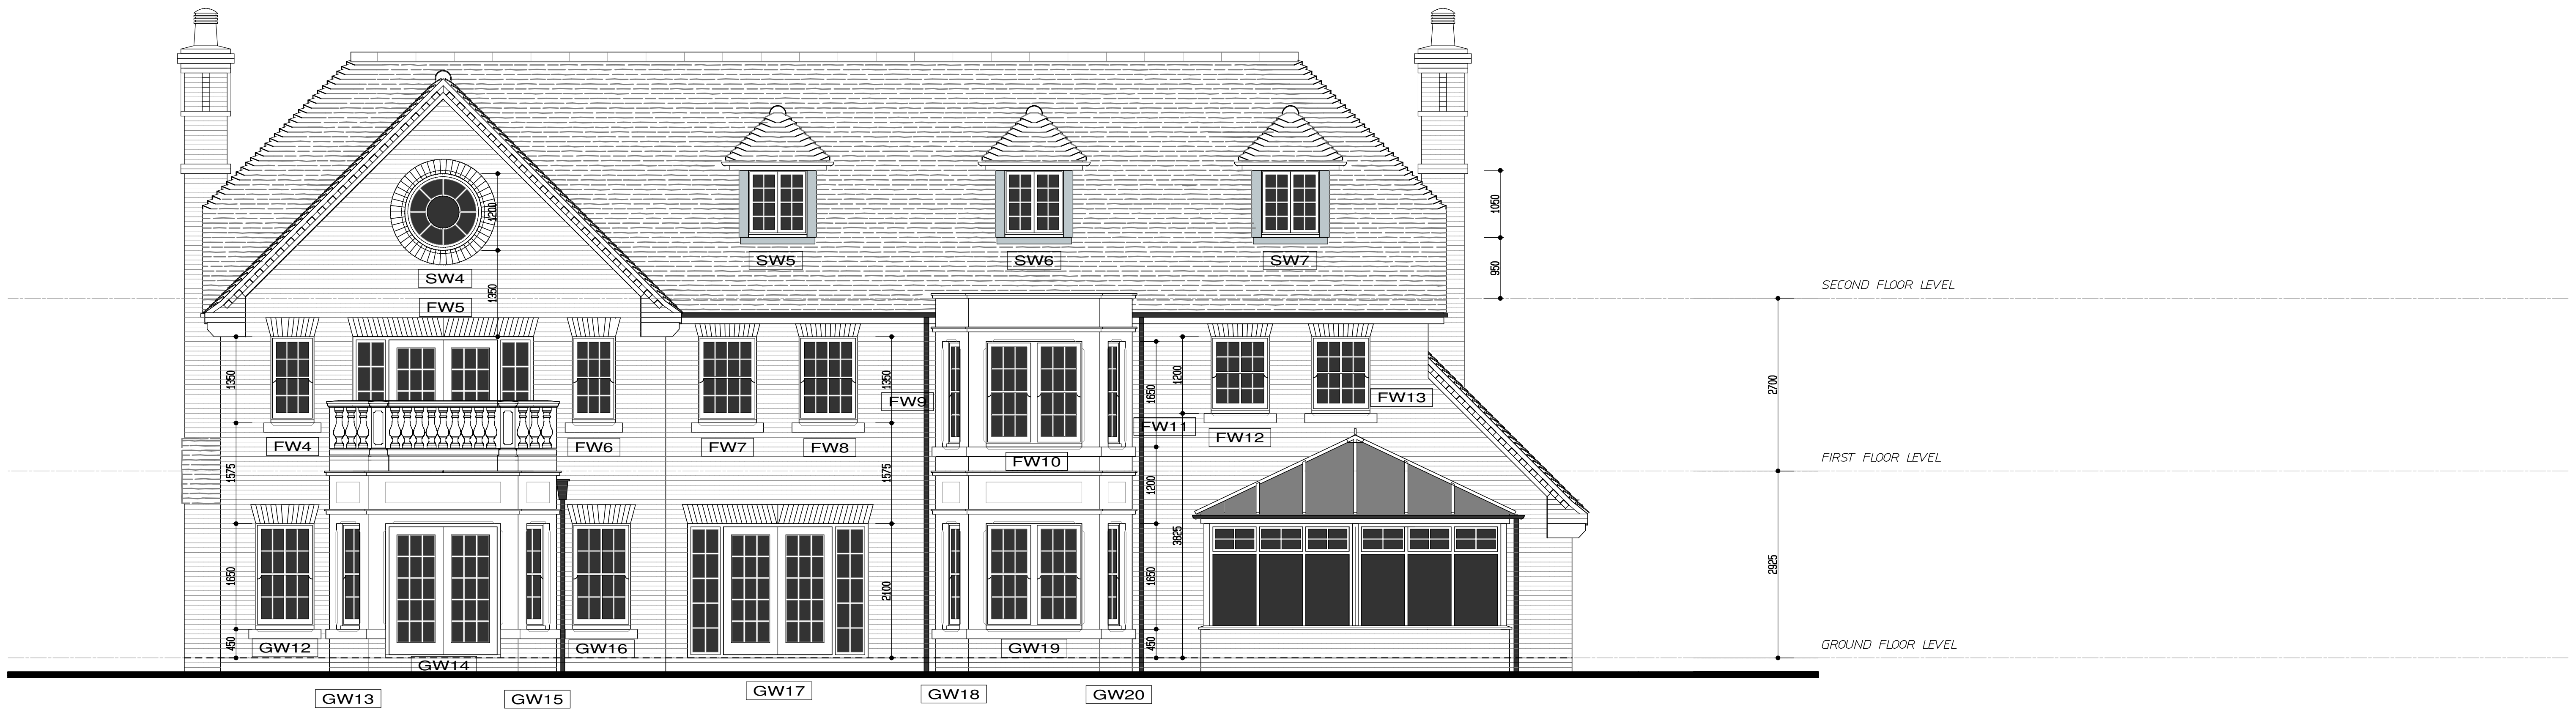

REAR (SOUTH) ELEVATION

1:50

Note:
 Garden room/ Conservatory constructed
 by others on prepared base by Main Contractor.
 Main building separated from Room by
 external quality door and side screens.